




FRONT ELEVATION

Scale: 1/4" = 1'-0"




BACK ELEVATION

Scale: 1/4" = 1'-0"

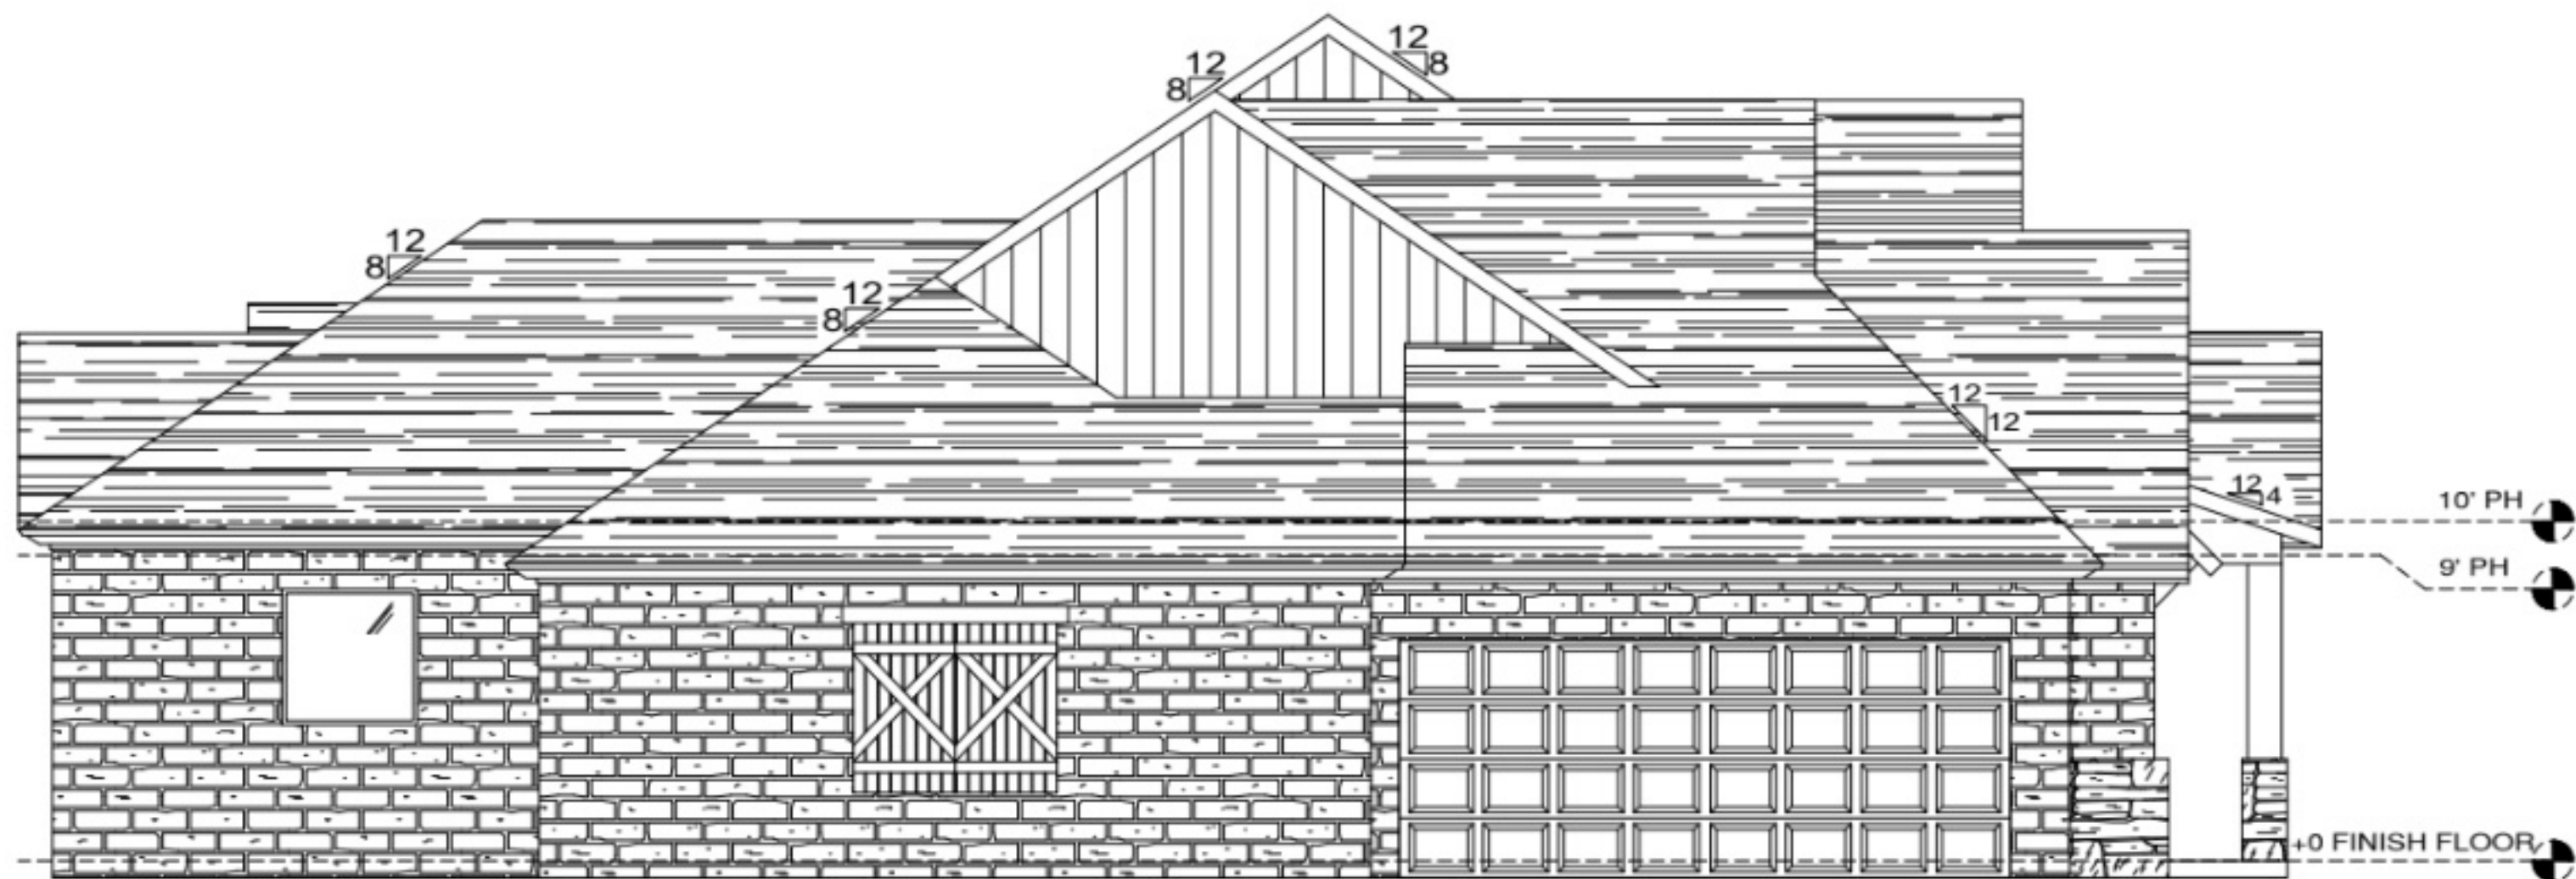

LEFT ELEVATION

Scale: 1/4" = 1'-0"

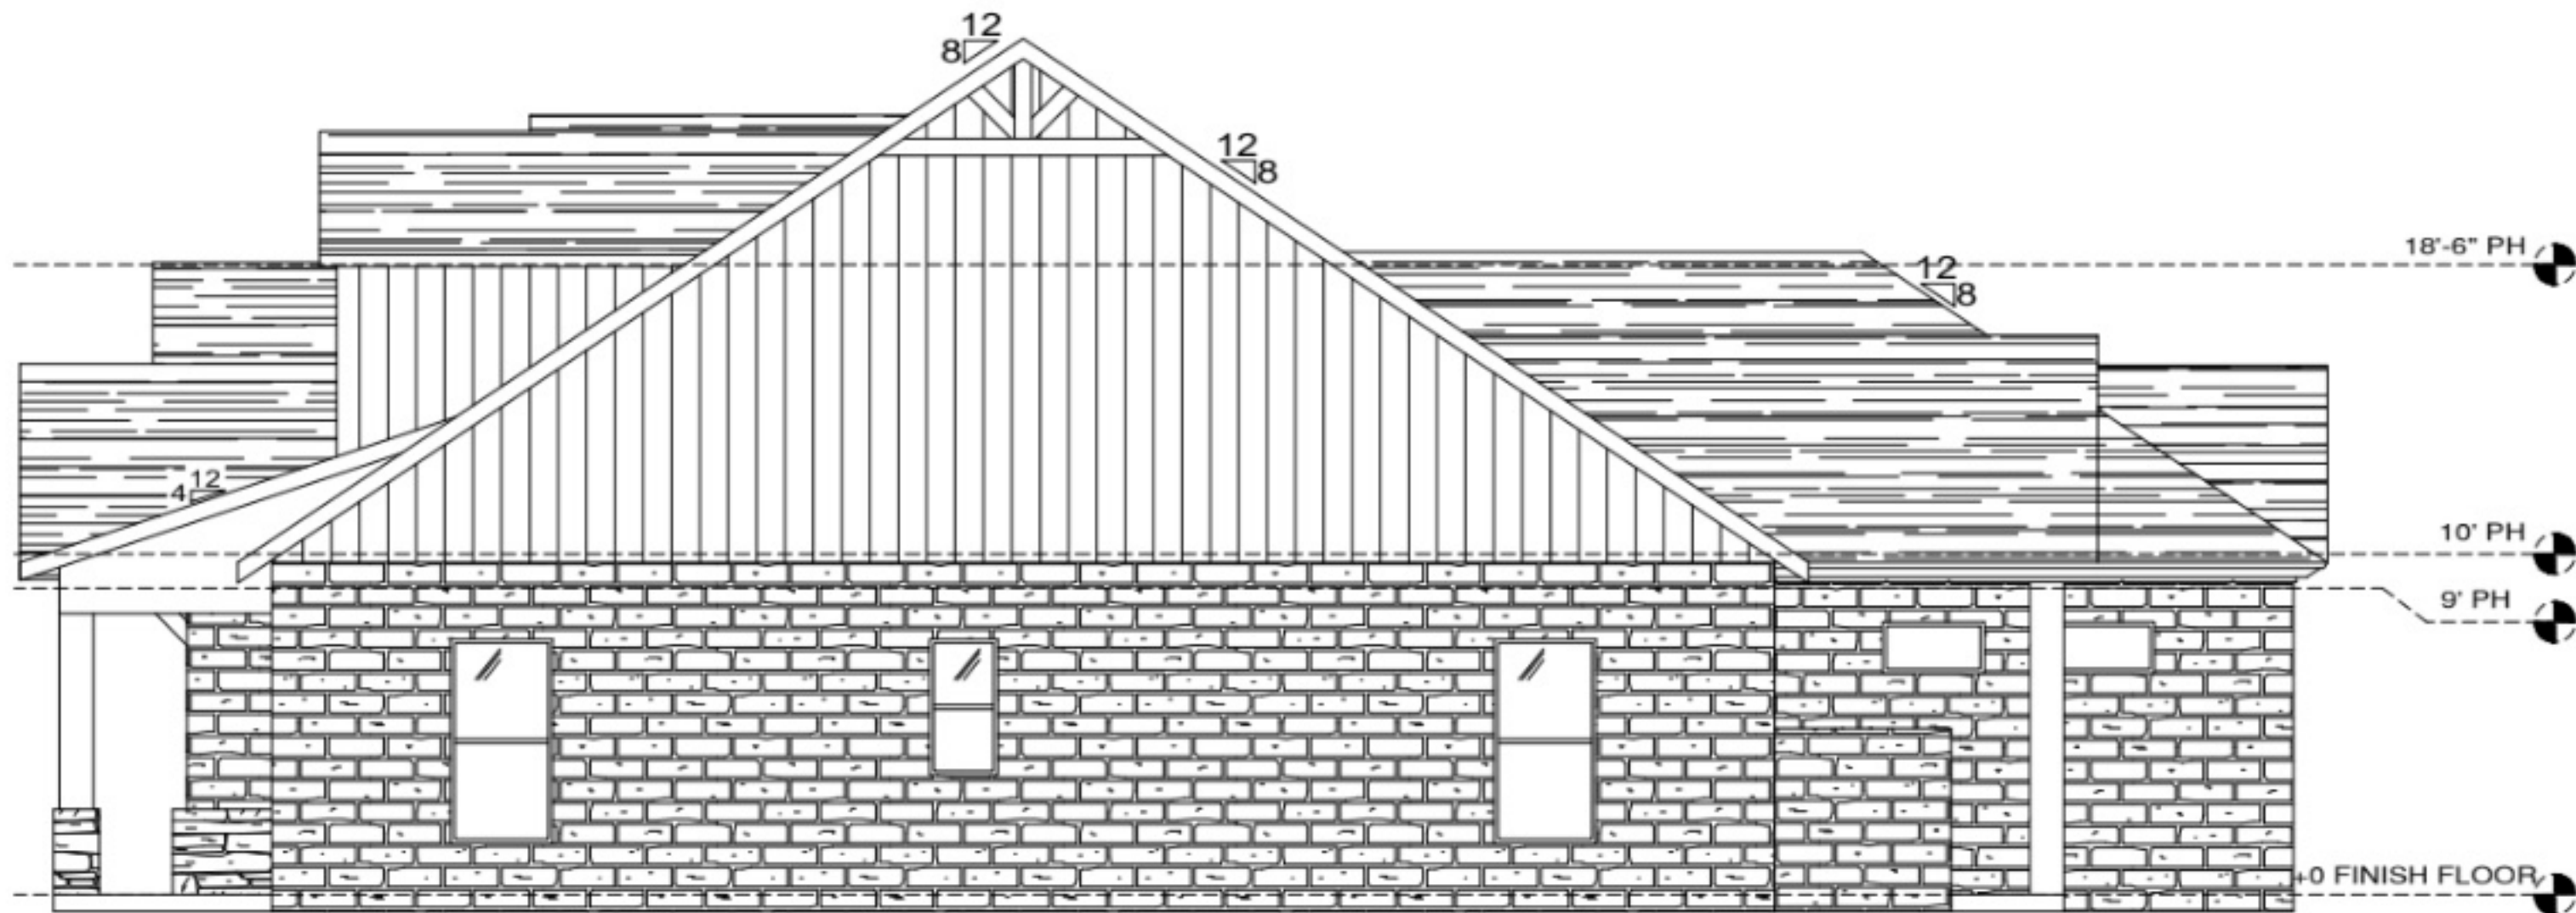

RIGHT ELEVATION

Scale: 1/4" = 1'-0"